


EXISTING ON-STREET PARKING

- 43 Parking Bays
- 2 Car Club Parking Bays
- 1 Parking Bay for Solo Motorcyclist only
- Total 46 Parking Bays**

- Key:**
- Double Yellow Line (diagram 1018.1)
 - Single Yellow Line (diagram 1017)
 - Pay & Display On-street Parking Bays
 - Car Club On-street Parking Bays
 - 5 Number of On-street Parking Bays

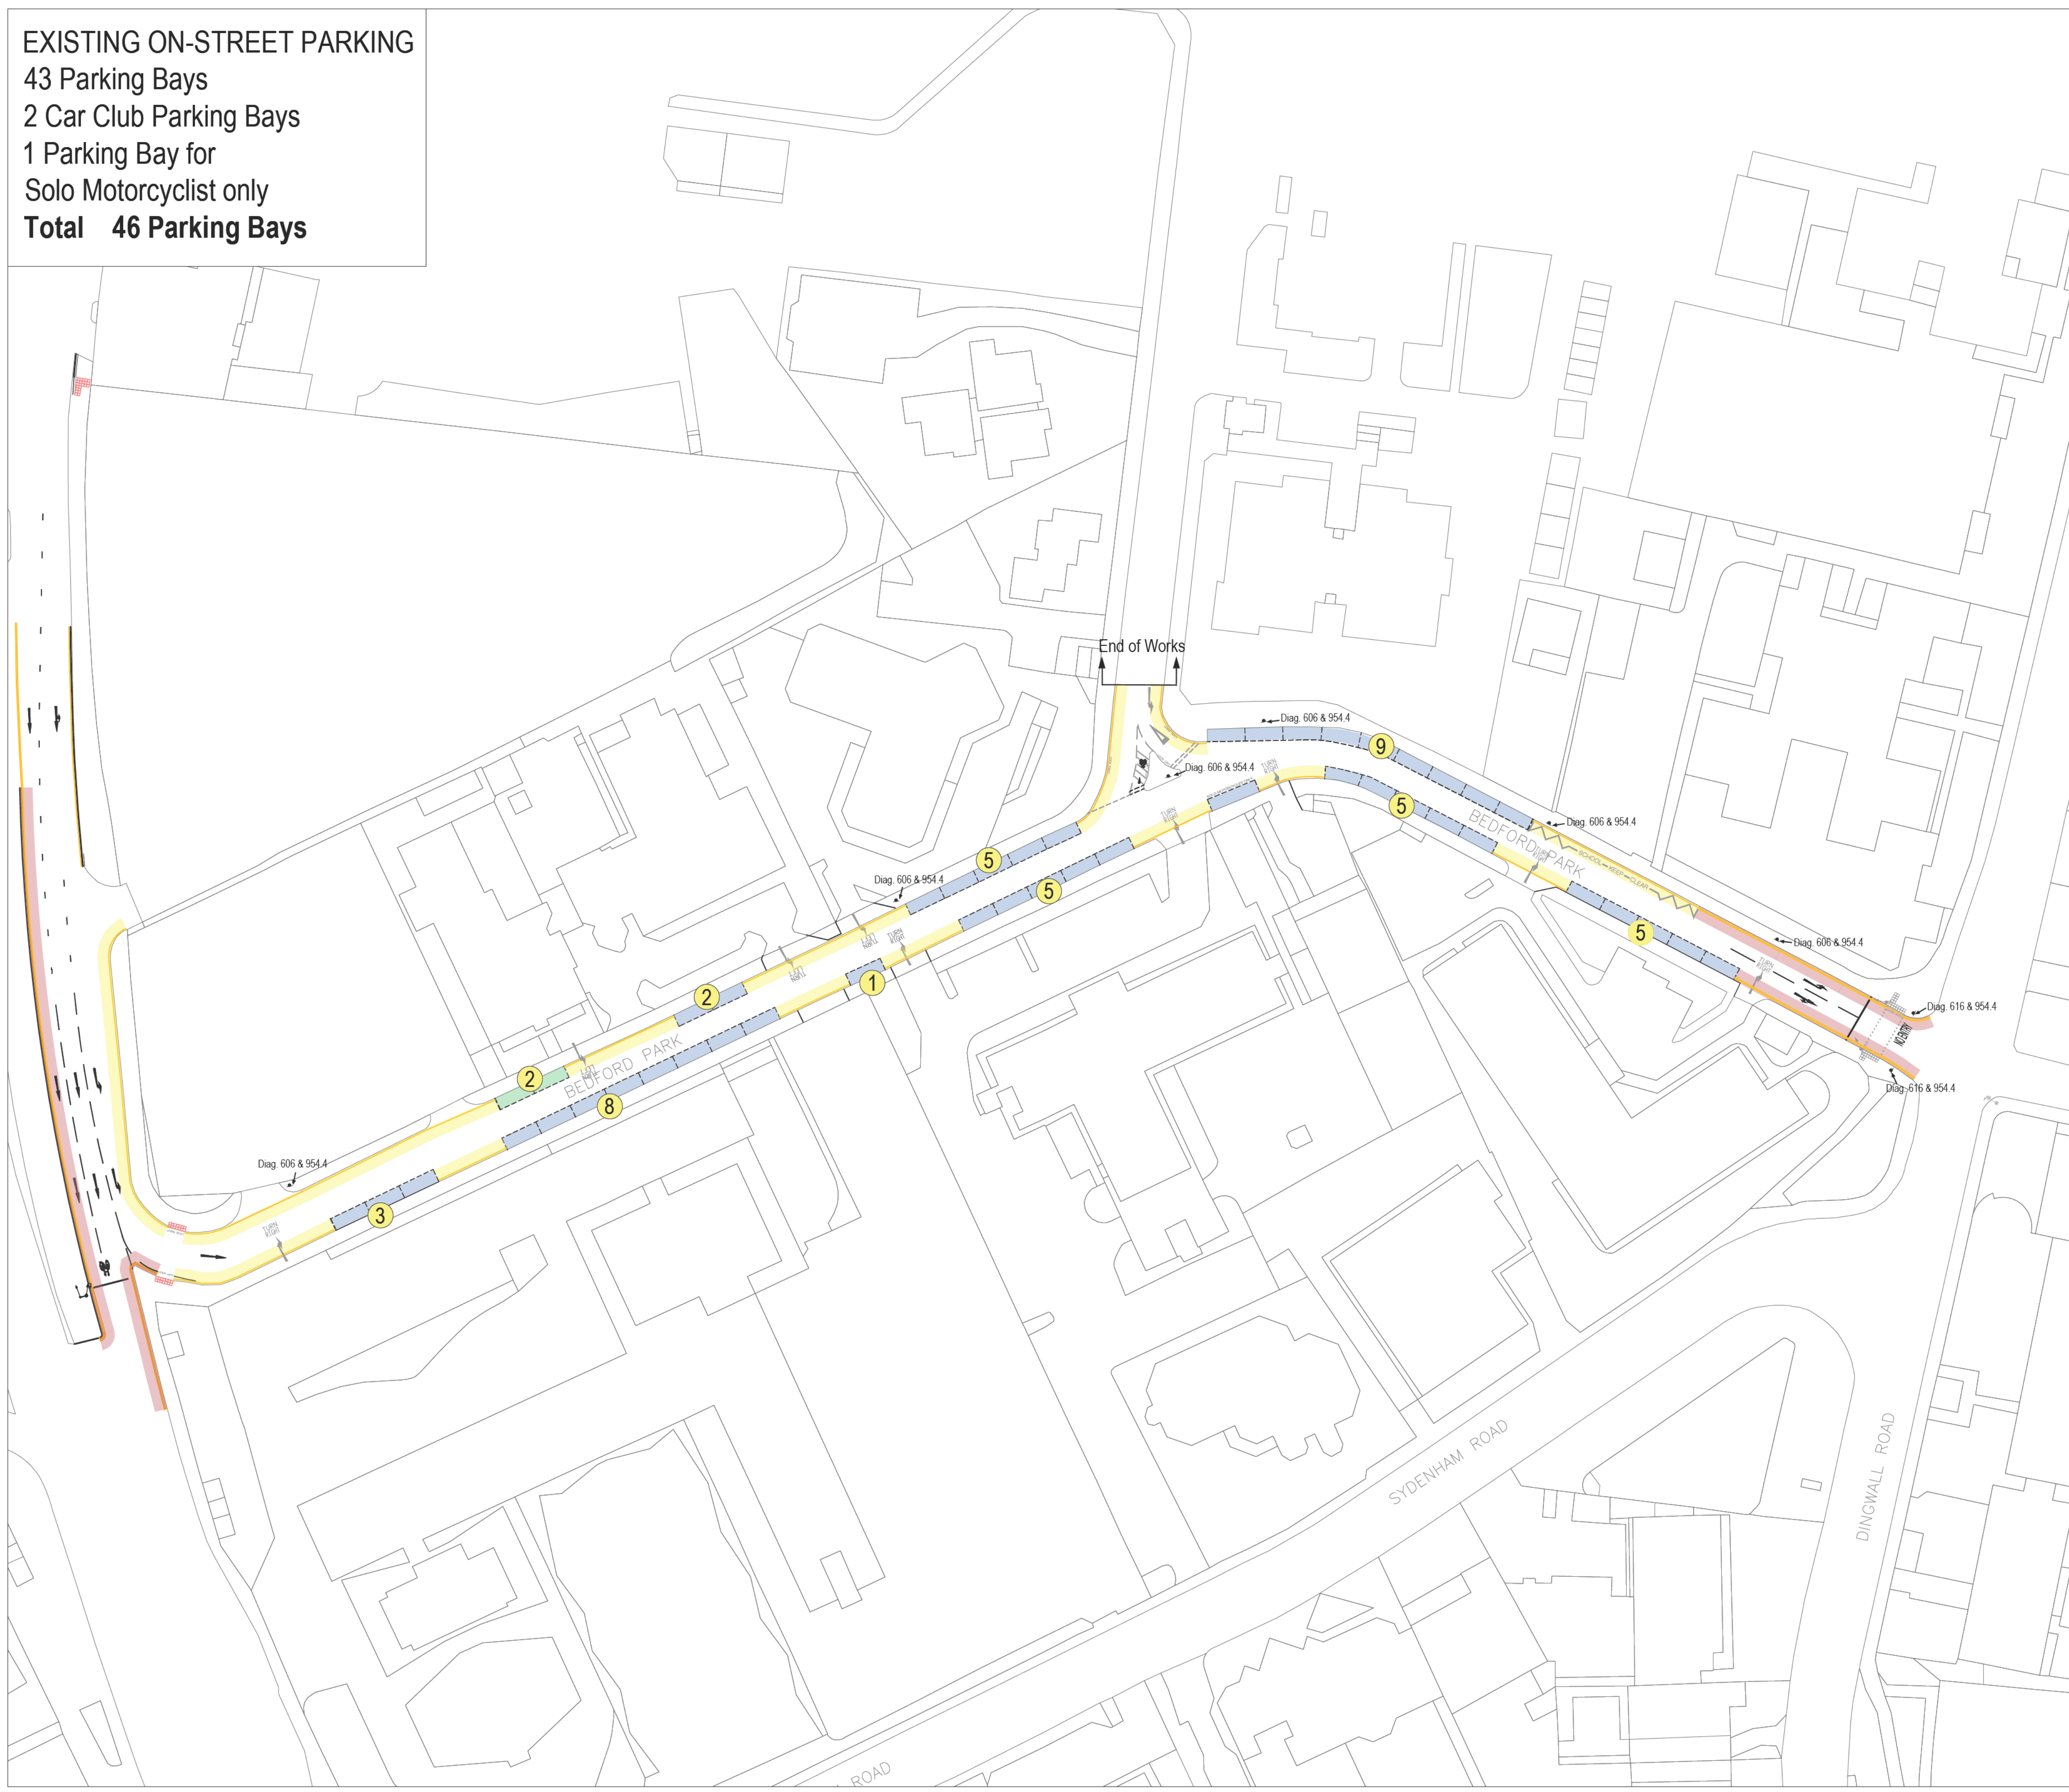


A	Amended Parking Spaces	AS	24/09/15	GD
Mark	Revision	Drawn	Date	Chkd


SCALING NOTE: Do not scale from this drawing. If in doubt, ask.
 UTILITIES NOTE: The position of any existing public or private sewers, utility services, plant or apparatus shown on this drawing is believed to be correct, but no warranty to this is expressed or implied. Other such plant or apparatus may also be present but not shown. The Contractor is therefore advised to undertake his own investigation where the presence of any existing sewers, services, plant or apparatus may affect his operations.

Drawing Issue Status
FOR INFORMATION

**WELLESLEY ROAD PHASE 1
 BEDFORD PARK - POPLAR WALK
 EXISTING PARKING PROVISION**

Client		 Offices throughout the UK and Europe www.peterbrett.com © Peter Brett Associates LLP LONDON Tel: 020 7566 8800
CROYDON www.croydon.gov.uk		
Date of 1st Issue	Drawn by	AS
18/09/2015	AS	
A1 Scale	Checked by	GD
1:500	GD	
Drawing Number	Revision	
24856/003/072	A	

EXISTING LAYOUT POPLAR WALK

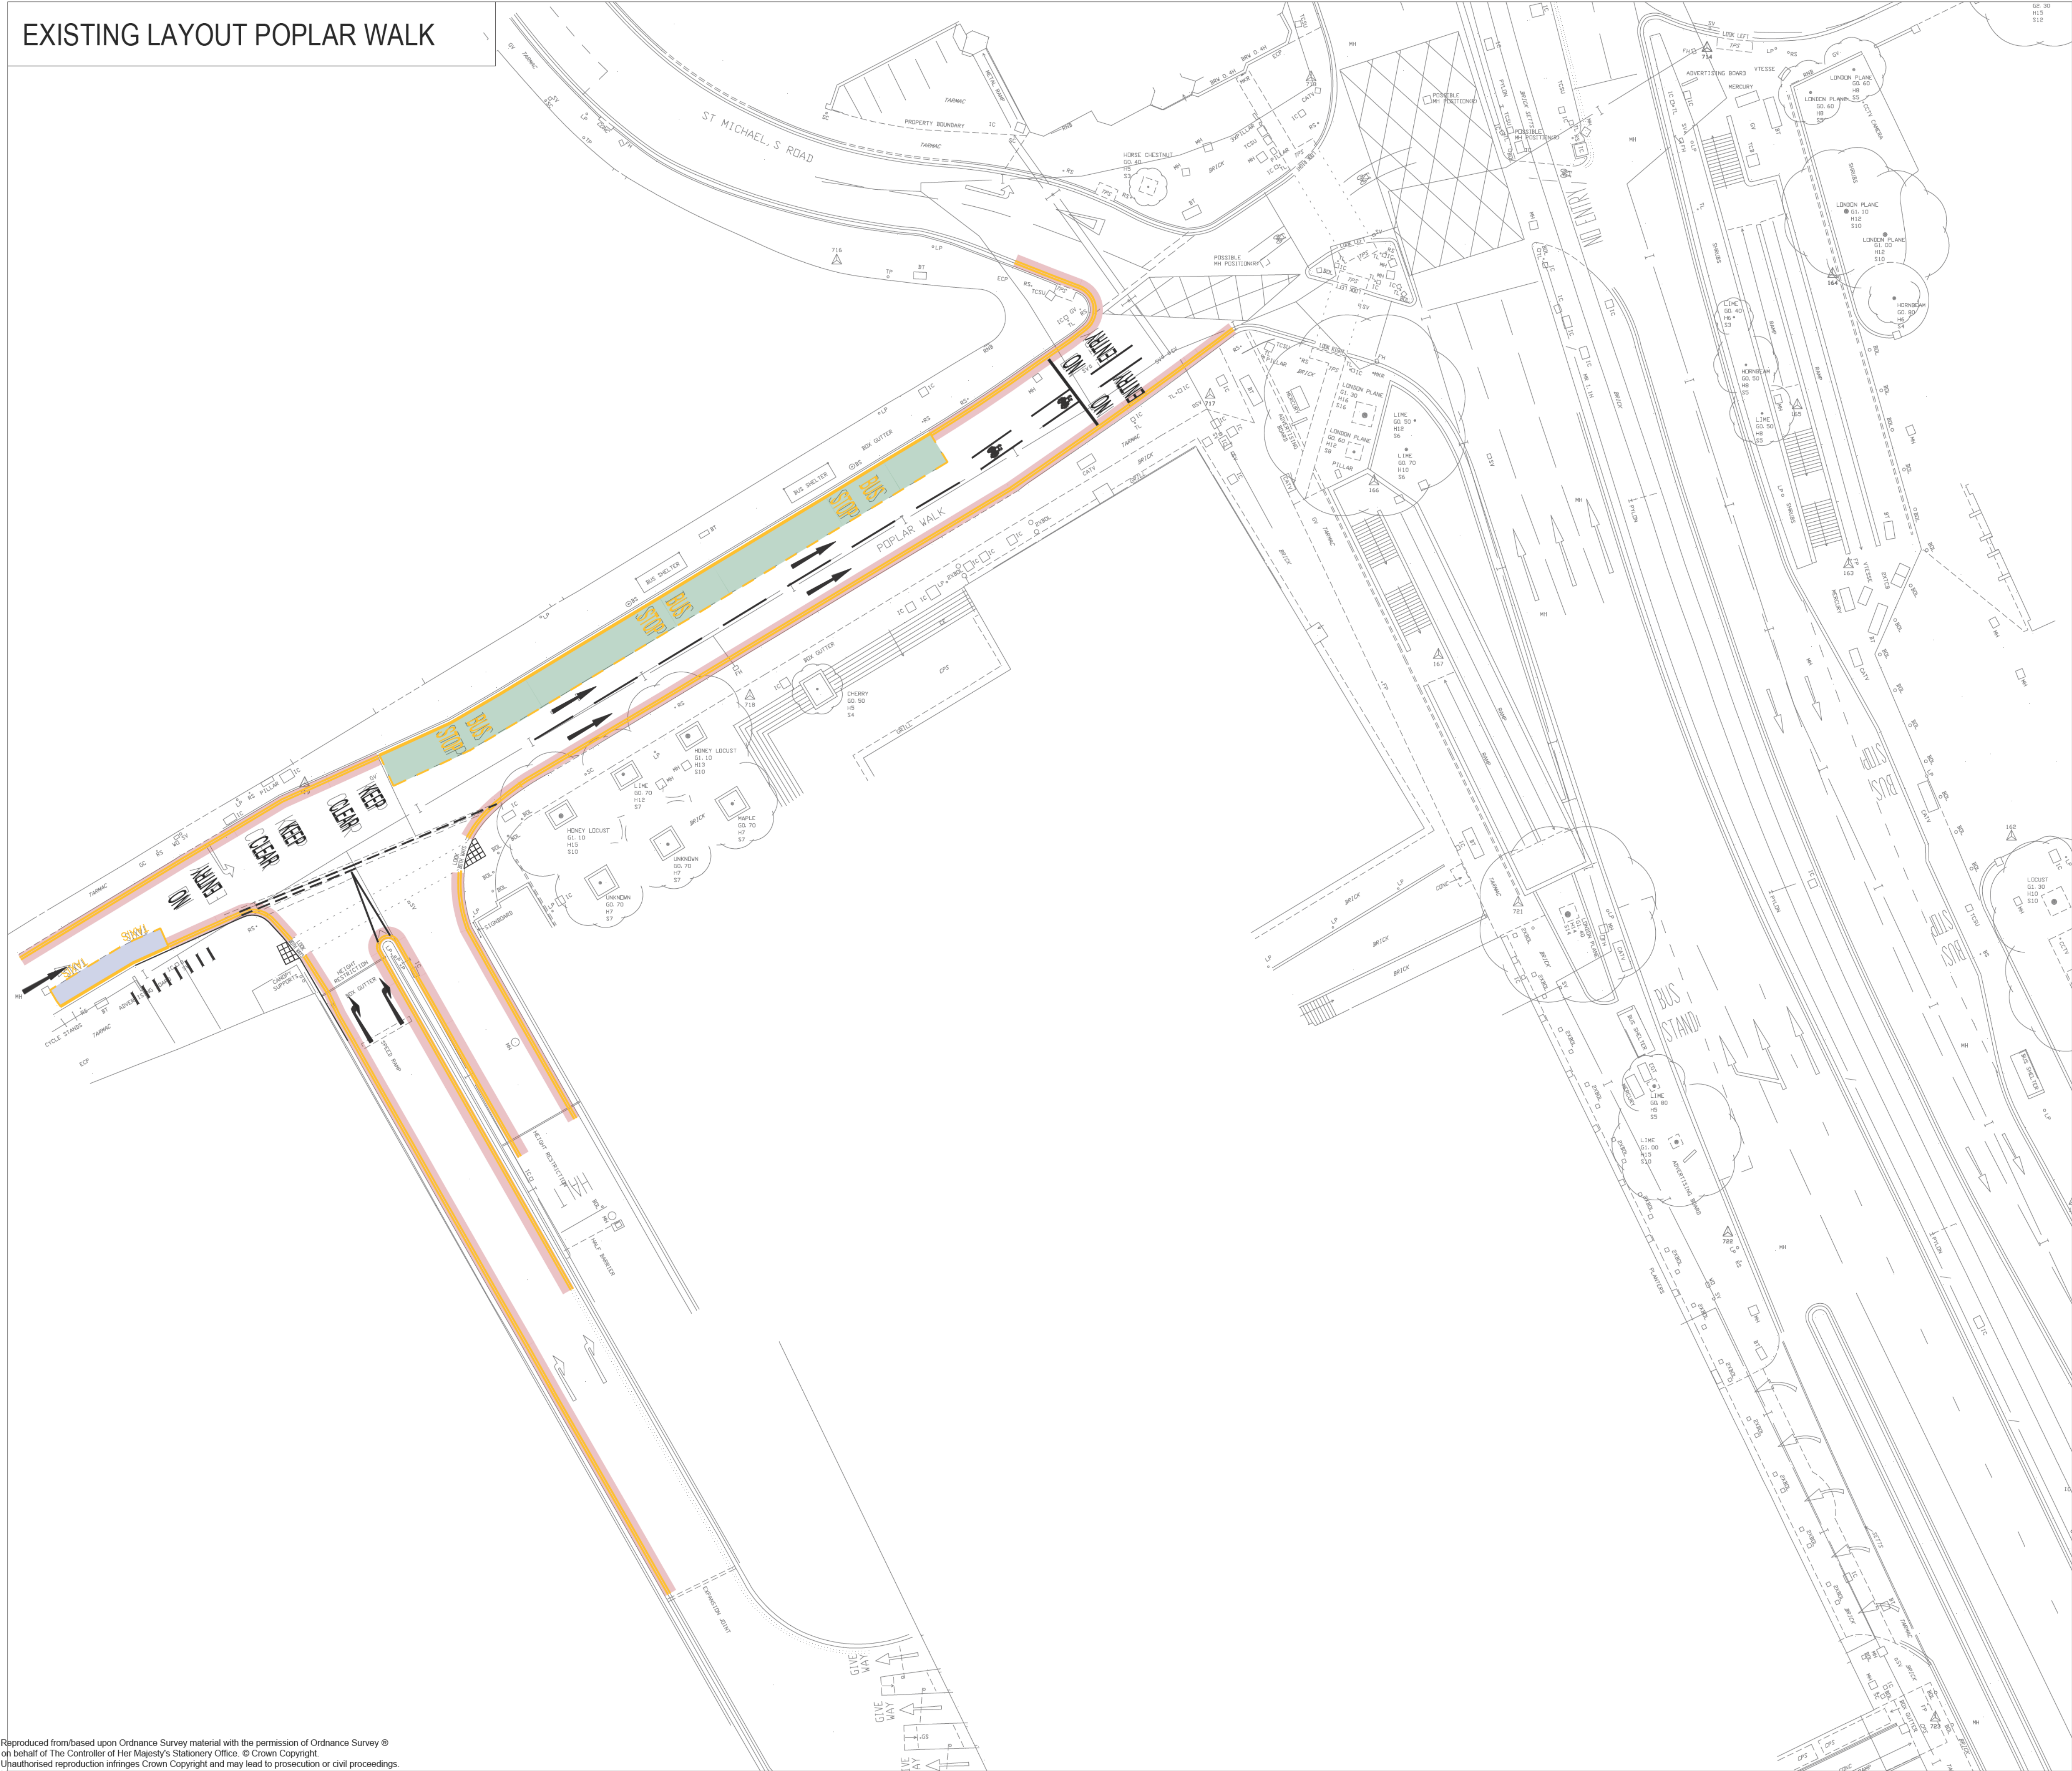



- Key:**
- Double Yellow Line (diagram 1018.1)
 - Taxis Parking Bays
 - Bus Stop

Mark	Revision	Drawn	Date	Chkd

SCALING NOTE: Do not scale from this drawing. If in doubt, ask.
 UTILITIES NOTE: The position of any existing public or private sewers, utility services, plant or apparatus shown on this drawing is believed to be correct, but no warranty to this is expressed or implied. Other such plant or apparatus may also be present but not shown. The Contractor is therefore advised to undertake his own investigation where the presence of any existing sewers, services, plant or apparatus may affect his operations.


Drawing Issue Status
FOR INFORMATION
WELLESLEY ROAD PHASE 1
EXISTING LAYOUT POPLAR WALK

Client		 Offices throughout the UK, continental Europe, Africa and Asia www.peterbrett.com © Peter Brett Associates LLP LONDON Tel: 020 7268 6500 Fax: 020 7268 6533
		
Date of 1st Issue	Drawn by	AS GD
24/09/2015	AS	
A1 Scale	Checked by	GD
1:250	GD	
Drawing Number	Revision	-
24856/003/074	-	

Reproduced from/based upon Ordnance Survey material with the permission of Ordnance Survey © on behalf of The Controller of Her Majesty's Stationary Office. © Crown Copyright. Unauthorised reproduction infringes Crown Copyright and may lead to prosecution or civil proceedings. Licence No: 1000323/13 Year of Publication: 2011 Owner/Purchaser of Mapping: TIL

PROPOSED ON-STREET PARKING
 25 Parking Bays
 2 Car Club Parking Bays
Difference -19 Parking Bays


- Key:**
- Double Yellow Line (diagram 1018.1)
 - Single Yellow Line (diagram 1017)
 - Pay & Display On-street Parking Bays
 - Car Club On-street Parking Bays
 - 5 Number of On-street Parking Bays

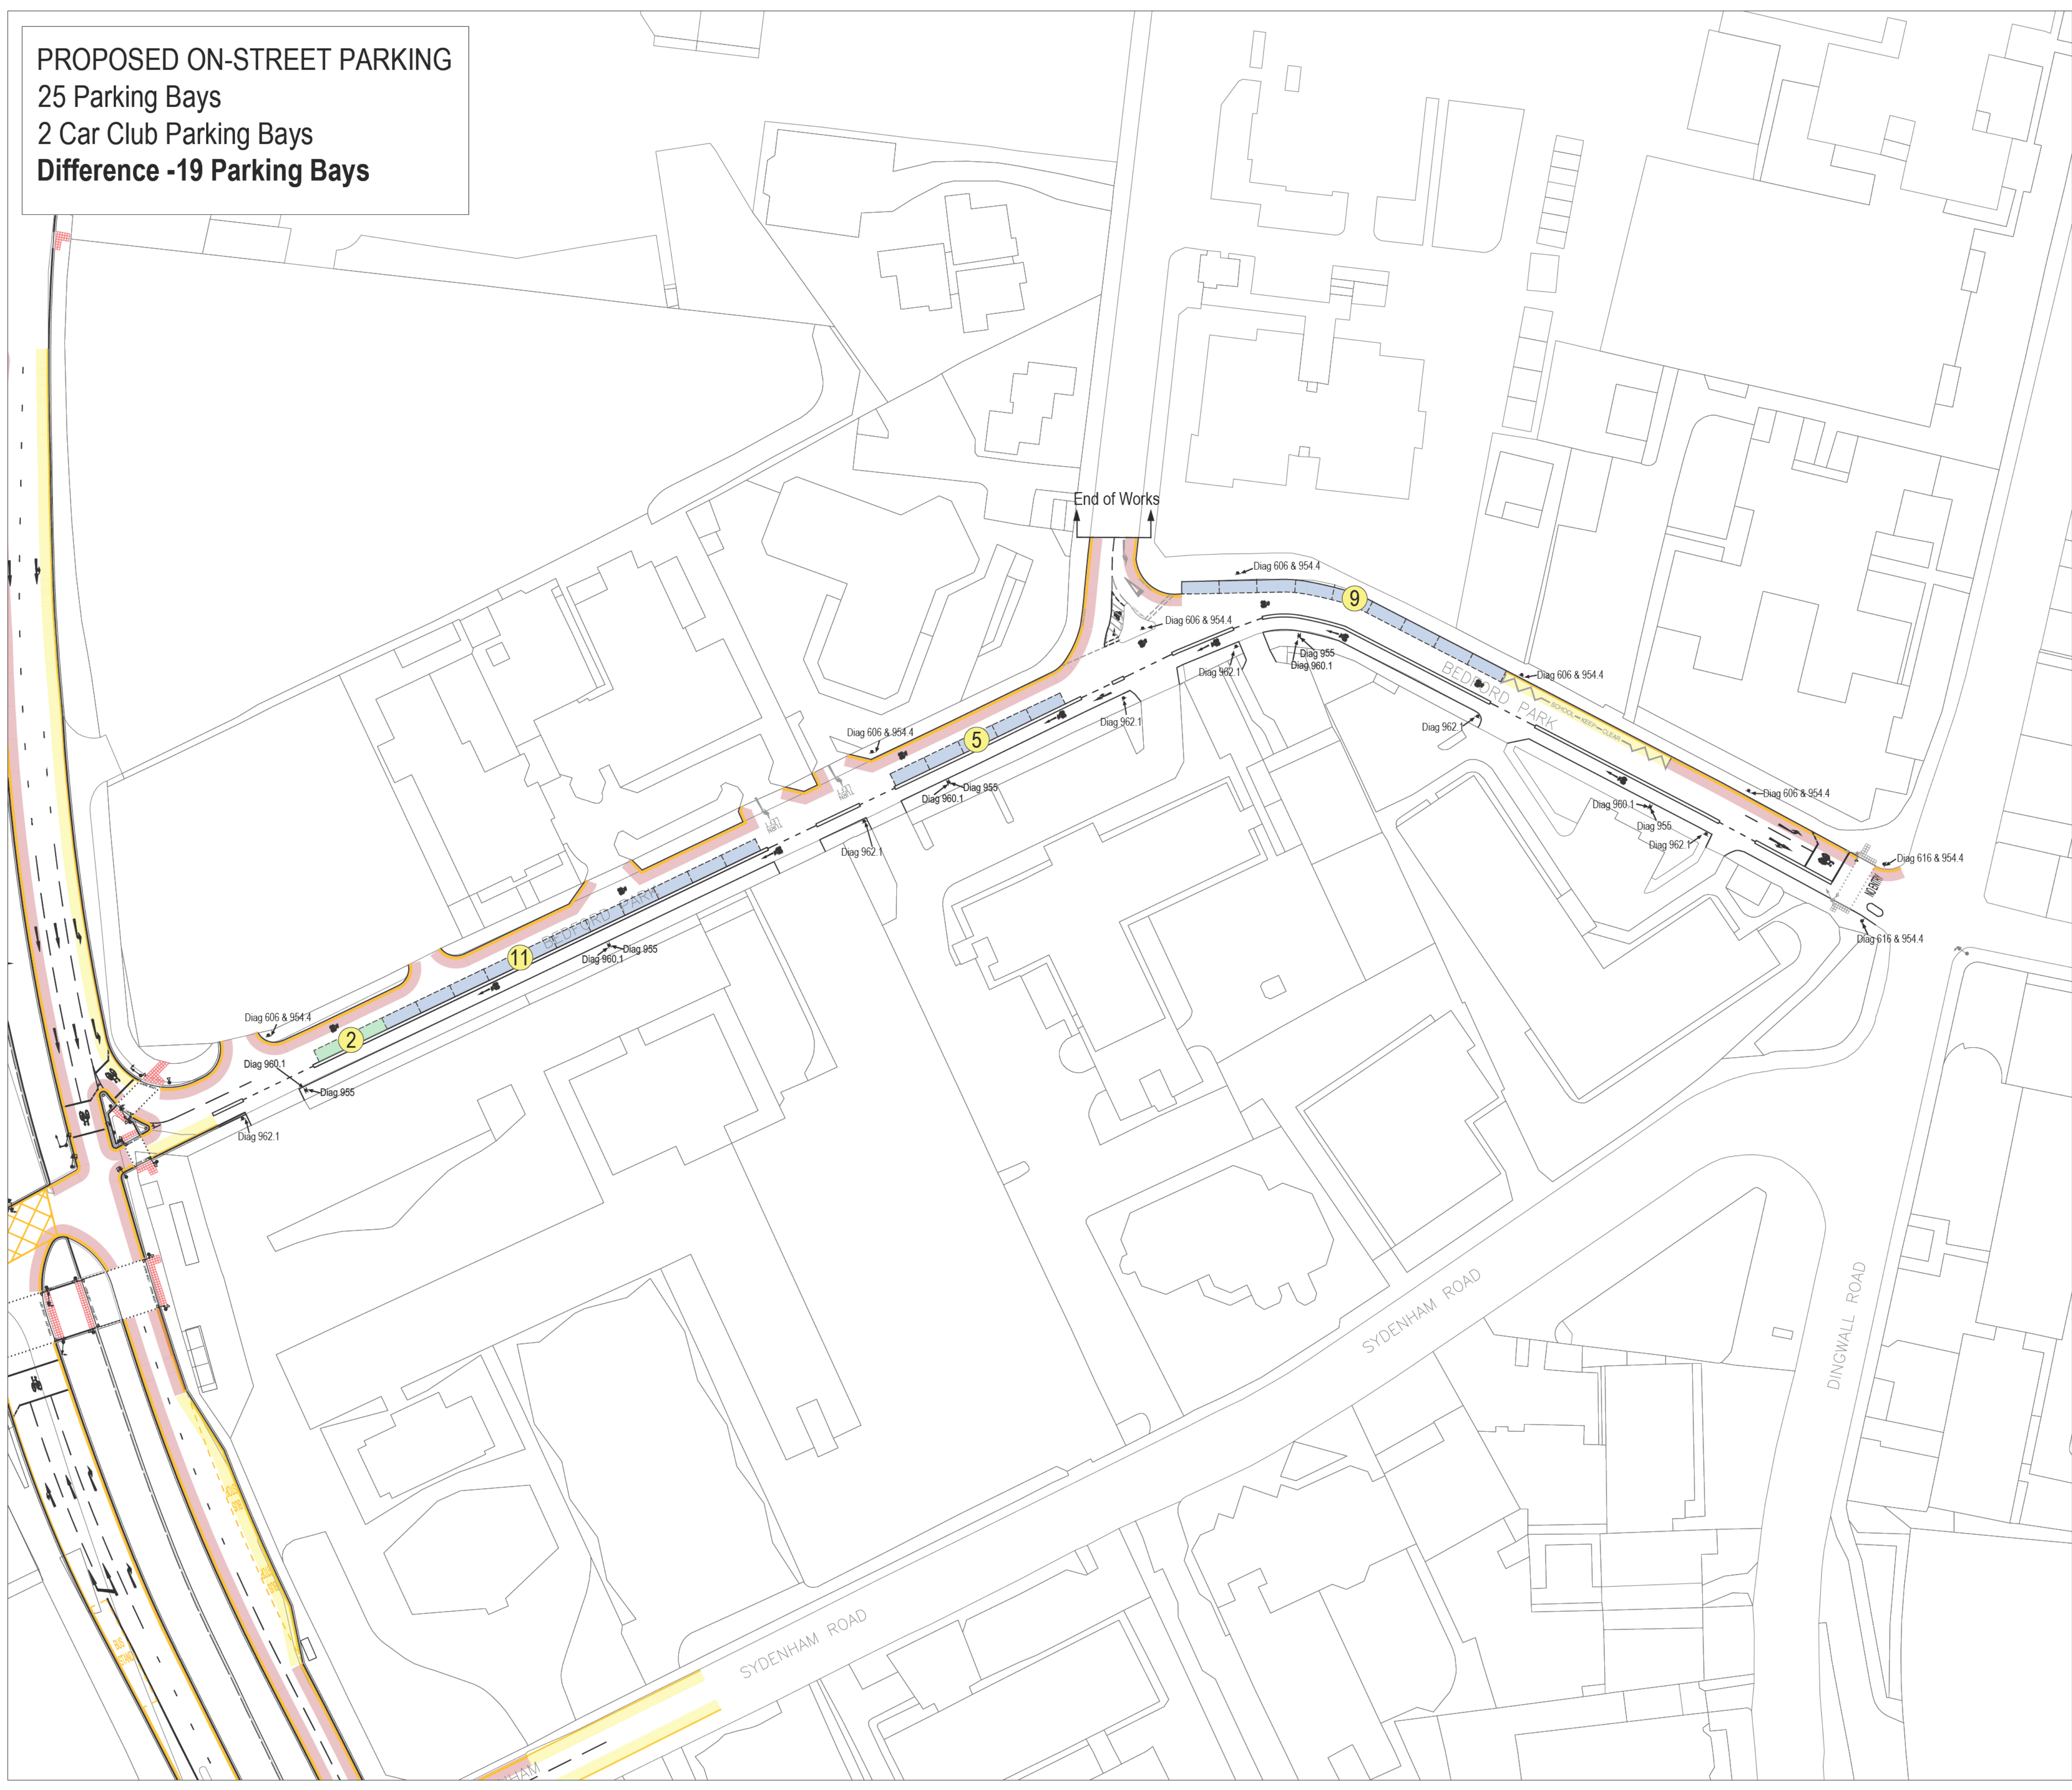


A	Amended Parking Spaces	AS	24/09/15 GD
Mark	Revision	Drawn	Date Chkd

SCALING NOTE: Do not scale from this drawing. If in doubt, ask.
 UTILITIES NOTE: The position of any existing public or private sewers, utility services, plant or apparatus shown on this drawing is believed to be correct, but no warranty to this is expressed or implied. Other such plant or apparatus may also be present but not shown. The Contractor is therefore advised to undertake his own investigation where the presence of any existing sewers, services, plant or apparatus may affect his operations.

Drawing Issue Status
FOR INFORMATION
WELLESLEY ROAD PHASE 1
BEDFORD PARK - POPLAR WALK
PROPOSED PARKING PROVISION

Client		 Offices throughout the UK and Europe www.peterbrett.com © Peter Brett Associates LLP LONDON Tel: 020 7566 8800
CROYDON www.croydon.gov.uk		
Date of 1st Issue	Drawn by	AS
18/09/2015	AS	
A1 Scale	Checked by	GD
1:500	GD	
Drawing Number	Revision	A
24856/003/073	A	

PROPOSED LAYOUT POPLAR WALK

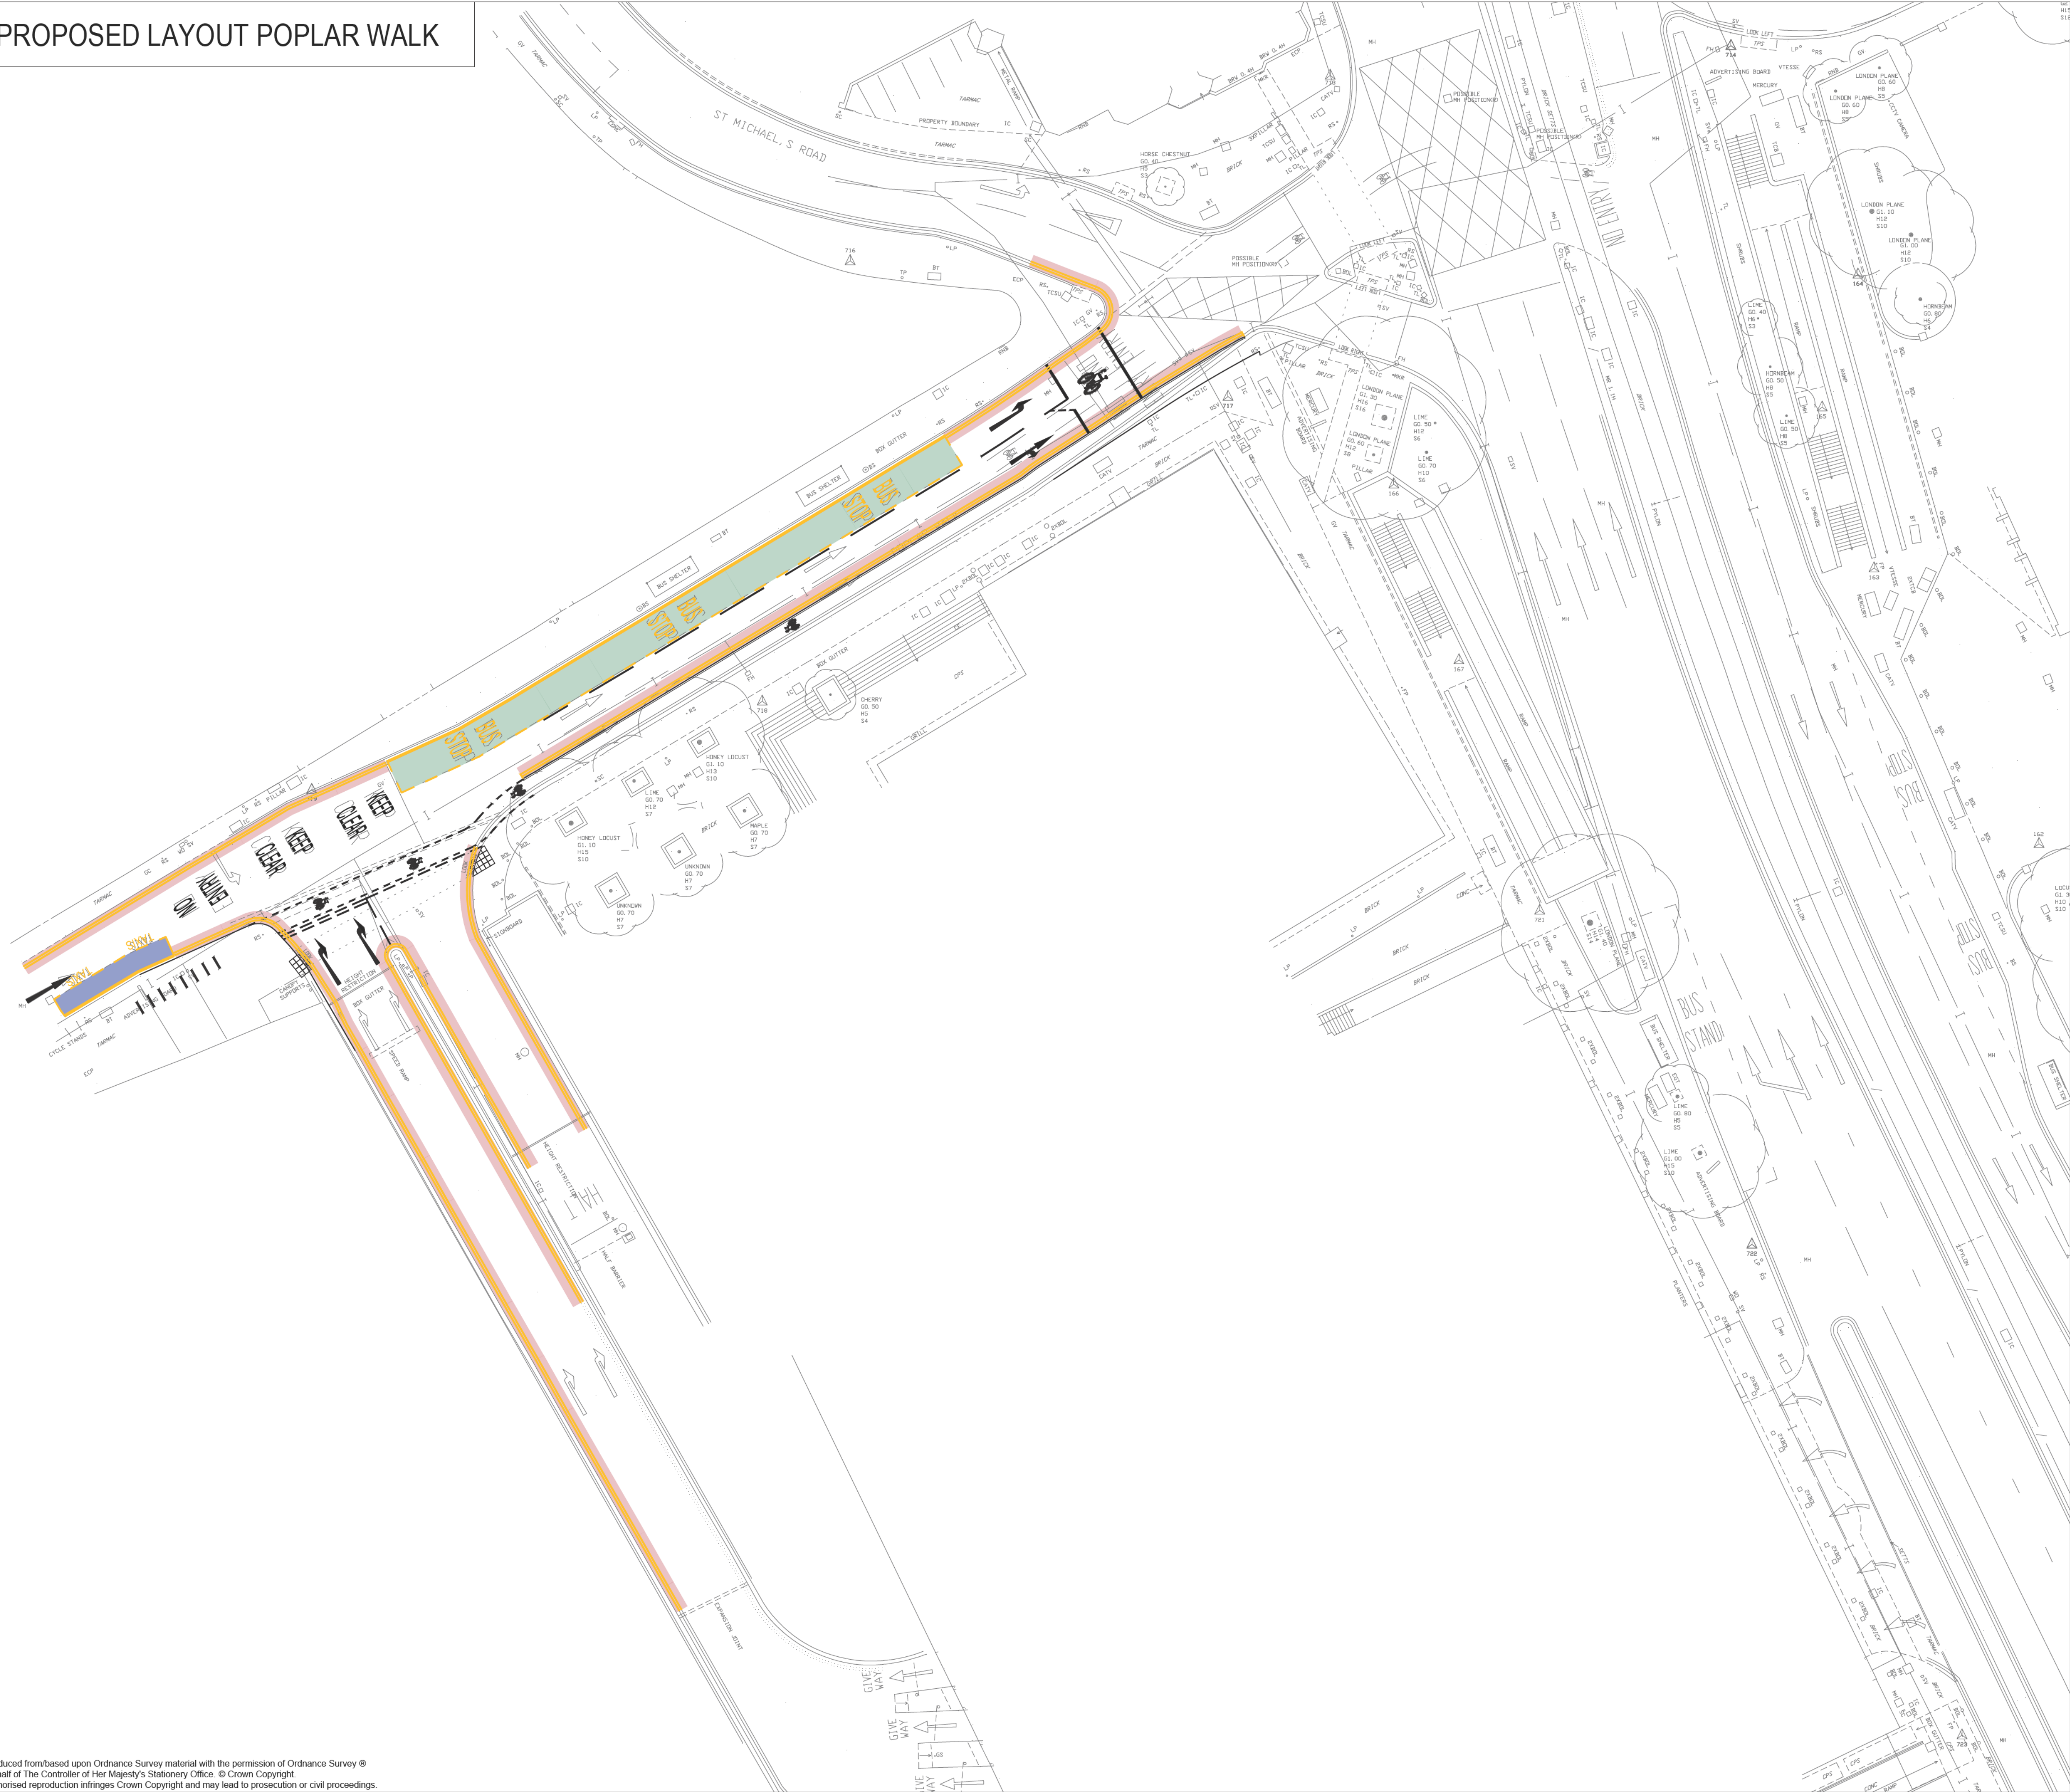



- Key:
- Double Yellow Line (diagram 1018.1)
 - Taxi Parking Bays
 - Bus Stop

Mark	Revision	Drawn	Date	Chkd

SCALING NOTE: Do not scale from this drawing. If in doubt, ask.
 UTILITIES NOTE: The position of any existing public or private sewers, utility services, plant or apparatus shown on this drawing is believed to be correct, but no warranty to this is expressed or implied. Other such plant or apparatus may also be present but not shown. The Contractor is therefore advised to undertake his own investigation where the presence of any existing sewers, services, plant or apparatus may affect his operations.


Drawing Issue Status
FOR INFORMATION
WELLESLEY ROAD PHASE 1
PROPOSED LAYOUT POPLAR WALK

Client		 Offices throughout the UK, continental Europe, Africa and Asia www.peterbrett.com © Peter Brett Associates LLP LONDON Tel: 020 7268 6500 Fax: 020 7268 6533
 www.croydon.gov.uk		
Date of 1st Issue	Drawn by	
24/09/2015	AS	
A1 Scale	Checked by	
1:250	GD	
Drawing Number	Revision	
24856/003/075	-	

Reproduced from based upon Ordnance Survey material with the permission of Ordnance Survey © on behalf of The Controller of Her Majesty's Stationary Office. © Crown Copyright. Unauthorised reproduction infringes Crown Copyright and may lead to prosecution or civil proceedings. Licence No: 1000323/15 Year of Publication: 2011 Owner/Purchaser of Mapping: TIL

PROPOSED ON-STREET PARKING
 25 Parking Bays
 2 Car Club Parking Bays
Difference -19 Parking Bays

- Key:**
- Double Yellow Line (diagram 1018.1)
 - Single Yellow Line (diagram 1017)
 - Pay & Display On-street Parking Bays
 - Car Club On-street Parking Bays
 - 5 Number of On-street Parking Bays

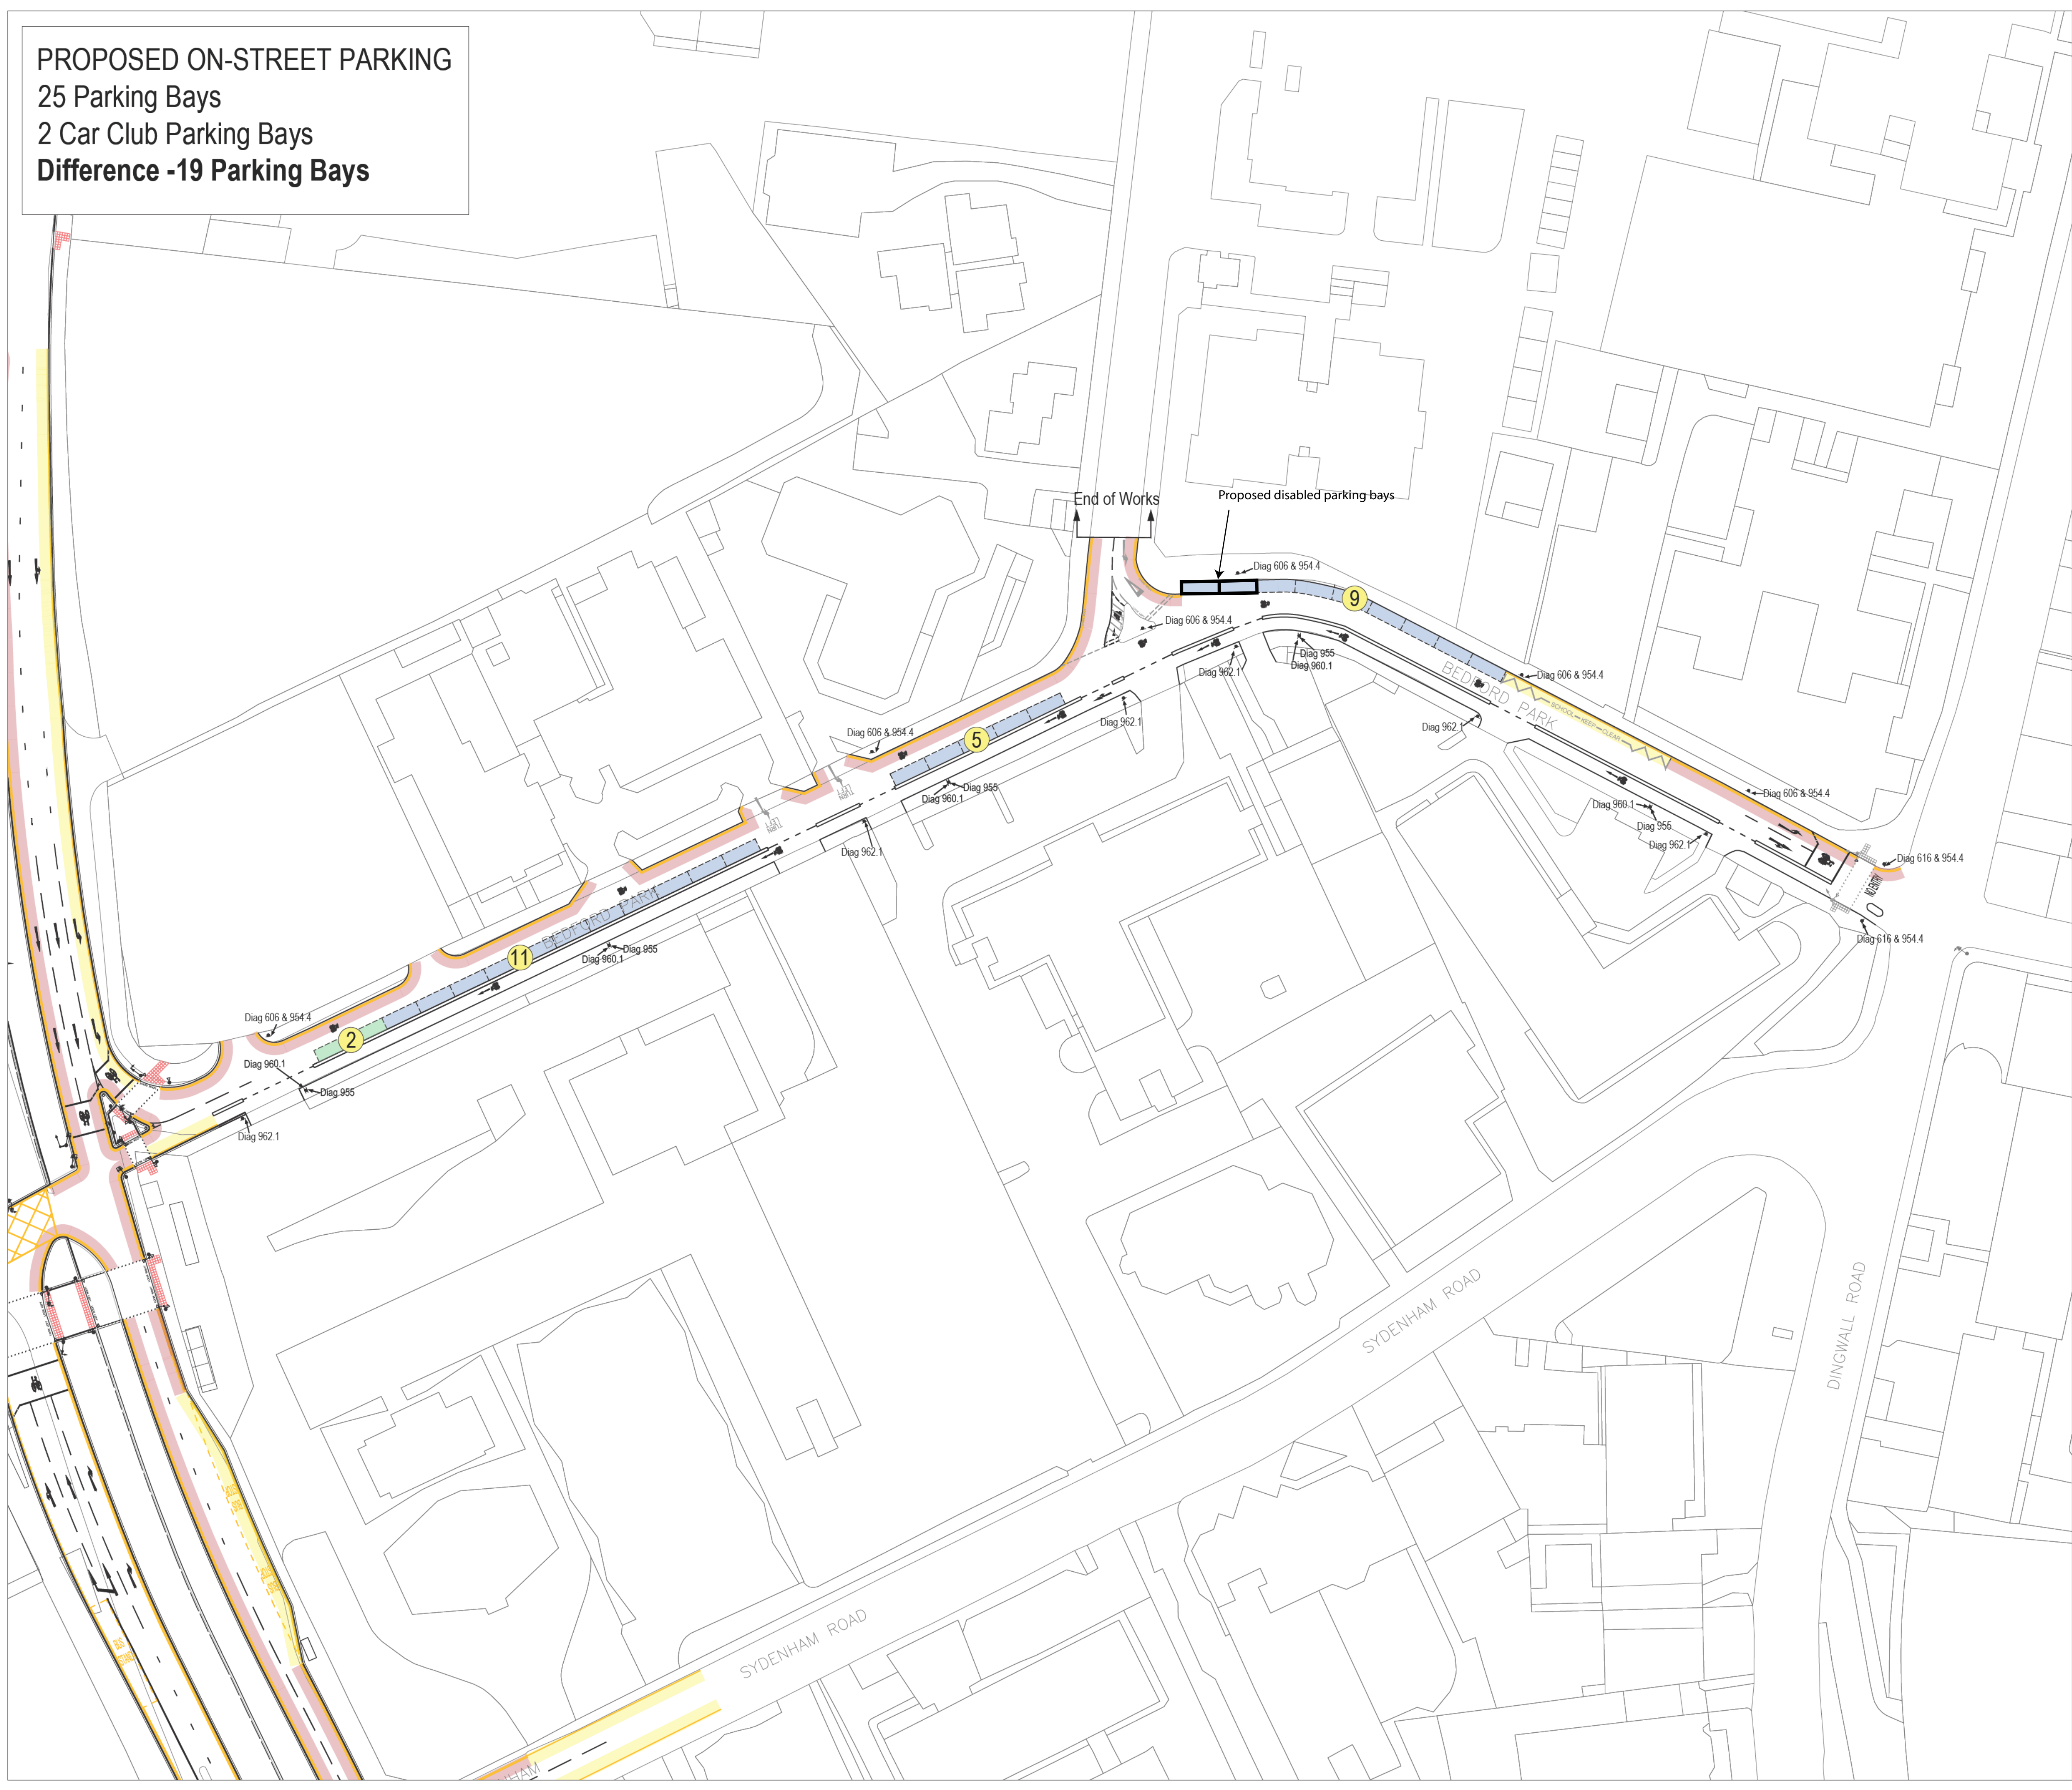


A	Amended Parking Spaces	AS	24/09/15 GD
Mark	Revision	Drawn	Date Chkd

SCALING NOTE: Do not scale from this drawing. If in doubt, ask.
 UTILITIES NOTE: The position of any existing public or private sewers, utility services, plant or apparatus shown on this drawing is believed to be correct, but no warranty to this is expressed or implied. Other such plant or apparatus may also be present but not shown. The Contractor is therefore advised to undertake his own investigation where the presence of any existing sewers, services, plant or apparatus may affect his operations.

Drawing Issue Status
FOR INFORMATION

**WELLESLEY ROAD PHASE 1
 BEDFORD PARK - POPLAR WALK
 PROPOSED PARKING PROVISION**

Client		 Offices throughout the UK and Europe www.peterbrett.com © Peter Brett Associates LLP LONDON Tel: 020 7566 8800
CROYDON www.croydon.gov.uk		
Date of 1st Issue	Drawn by	AS
18/09/2015	AS	
A1 Scale	Checked by	GD
1:500	GD	
Drawing Number	Revision	
24856/003/073	B	